


**DAVIDSON
UNITED
METHODIST
CHURCH**

233 S. Main Street,
Davidson, NC 28036

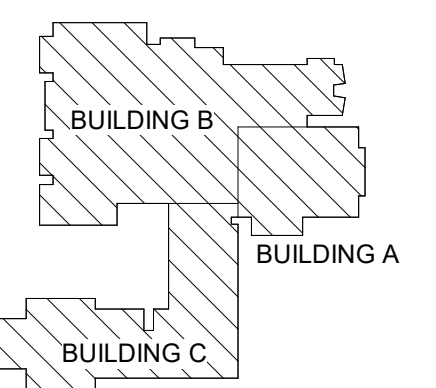

OVERALL FLOOR PLAN

DATE: 03/01/2021
PROJECT NO: 19080

REVISIONS

NO.	DATE	DESCRIPTION


SQUARE FOOTAGE SUMMARY:


BUILDING A: (ADDITION) TOTAL: 9,672 SF
 MAIN LEVEL: 4,890 SF
 SECOND LEVEL: 4,782 SF

BUILDING B: (EXISTING BUILDING)
 GROUND LEVEL: EXISTING 6,100 SF, UNDISTURBED
 MAIN LEVEL: BEFORE DEMO = 22,772 SF
 REMOVED = 3,395 SF
 ADJUSTED TOTAL = 19,377 SF
 EXISTING UNDISTURBED = 16,475 SF
 RENOVATED = 2,902 SF

SECOND LEVEL: NEW = 1,457 SF


BUILDING C: (EXISTING EDUCATION WING) N/A - UNDISTURBED

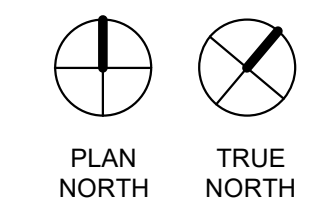

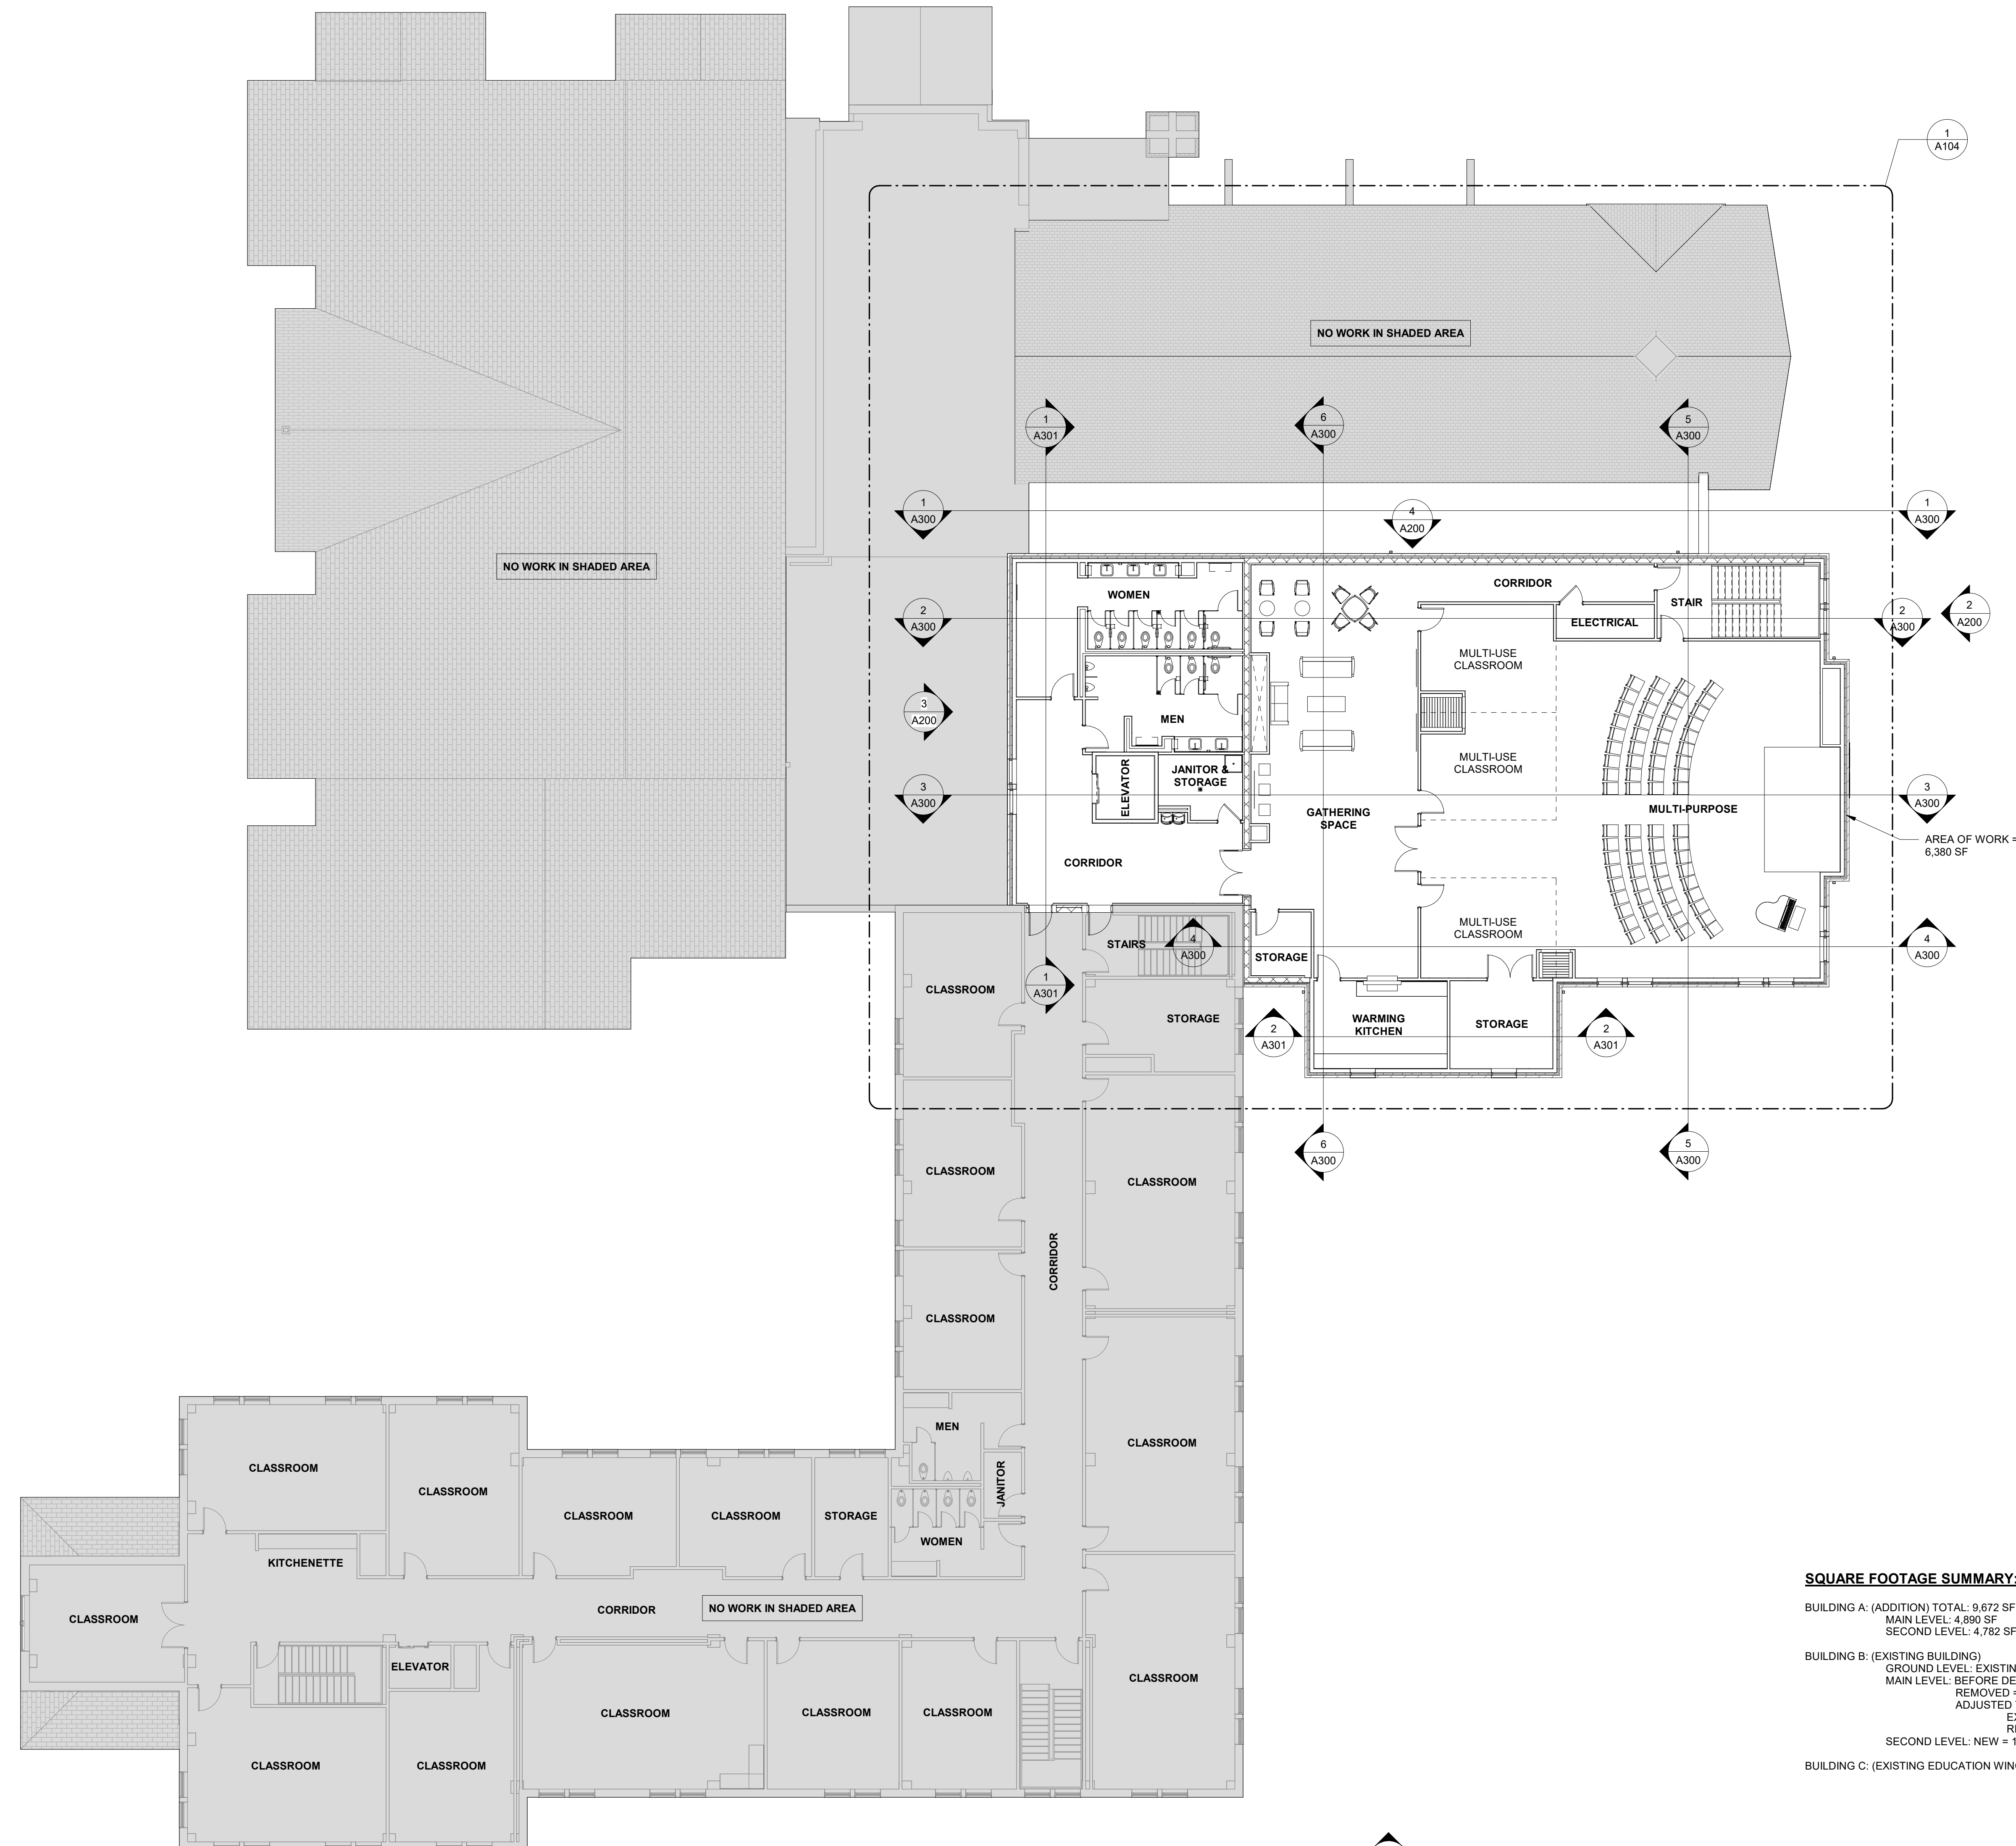

**DAVIDSON
UNITED
METHODIST
CHURCH**

233 S. Main Street,
Davidson, NC 28036

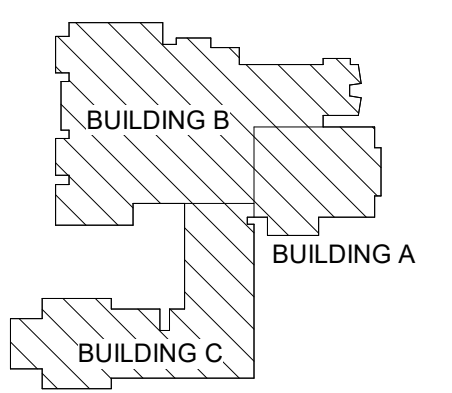

OVERALL FLOOR PLAN

DATE: 03/01/2021
PROJECT NO: 19080


REVISIONS
NO: DATE: DESCRIPTION:

SQUARE FOOTAGE SUMMARY:

BUILDING A: (ADDITION) TOTAL: 9,672 SF
MAIN LEVEL: 4,890 SF
SECOND LEVEL: 4,782 SF

BUILDING B: (EXISTING BUILDING)
GROUND LEVEL: EXISTING 6,100 SF, UNDISTURBED
MAIN LEVEL: BEFORE DEMO = 22,772 SF
REMOVED = 3,395 SF
ADJUSTED TOTAL = 19,377 SF
EXISTING UNDISTURBED = 16,475 SF
RENOVATED = 2,902 SF
SECOND LEVEL: NEW = 1,457 SF

BUILDING C: (EXISTING EDUCATION WING) N/A - UNDISTURBED

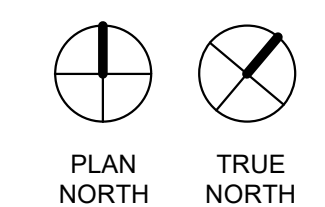

SHEET NUMBER

A102