


MAIN BUILDING ELEVATIONS

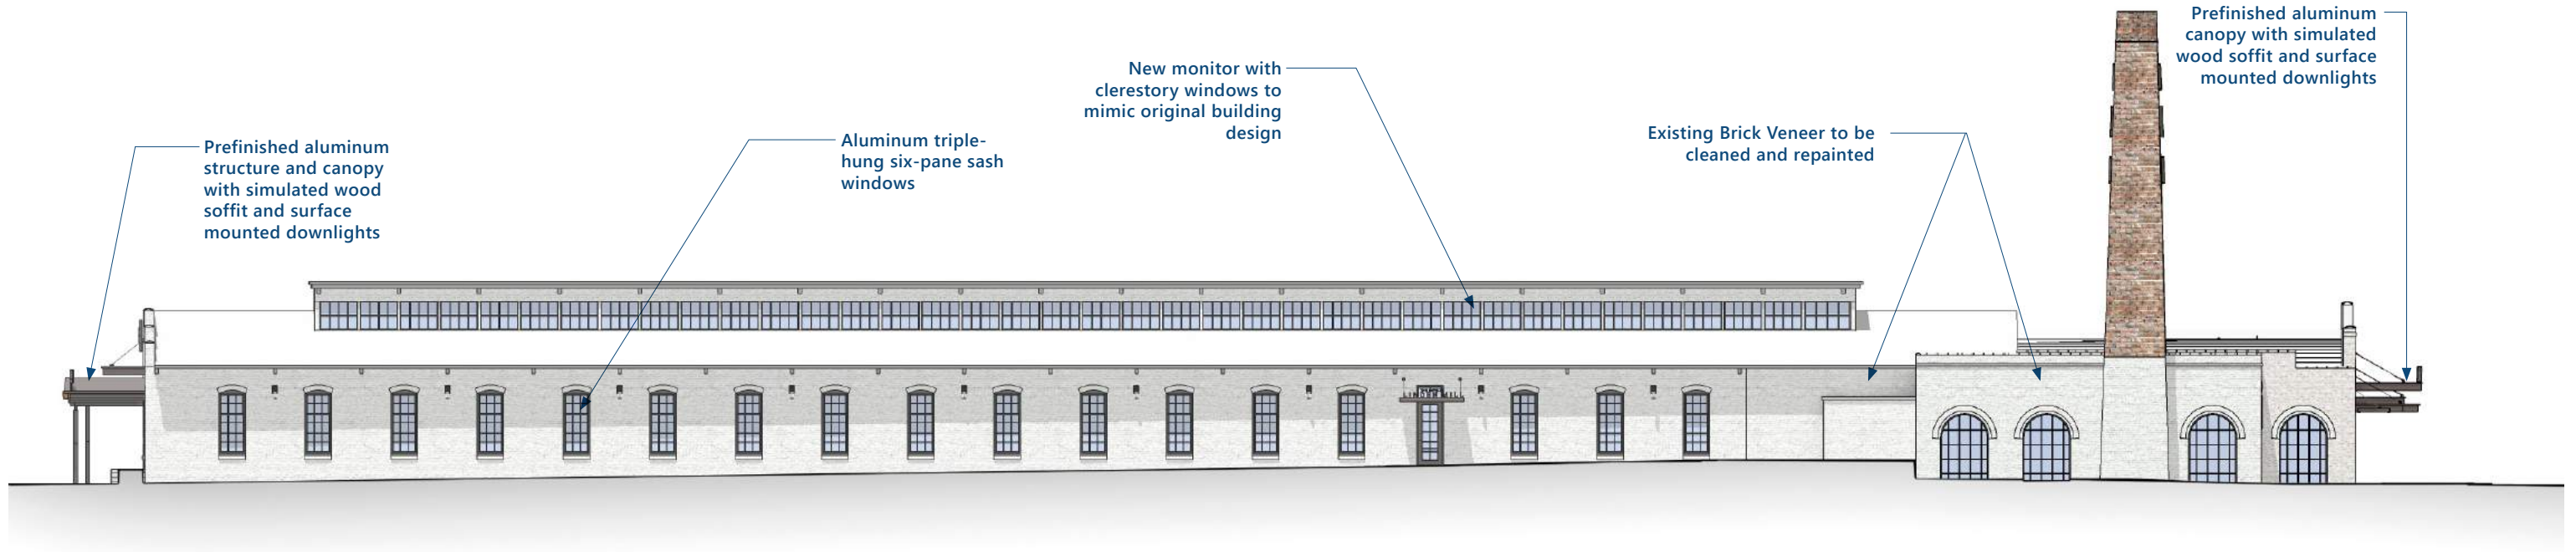

Prefinished aluminum structure and canopy with simulated wood soffit and surface mounted downlights


Aluminum triple-hung six-pane sash windows

New monitor with clerestory windows to mimic original building design

Existing Brick Veneer to be cleaned and repainted

Prefinished aluminum canopy with simulated wood soffit and surface mounted downlights

South Elevation (Facing Eden St.)

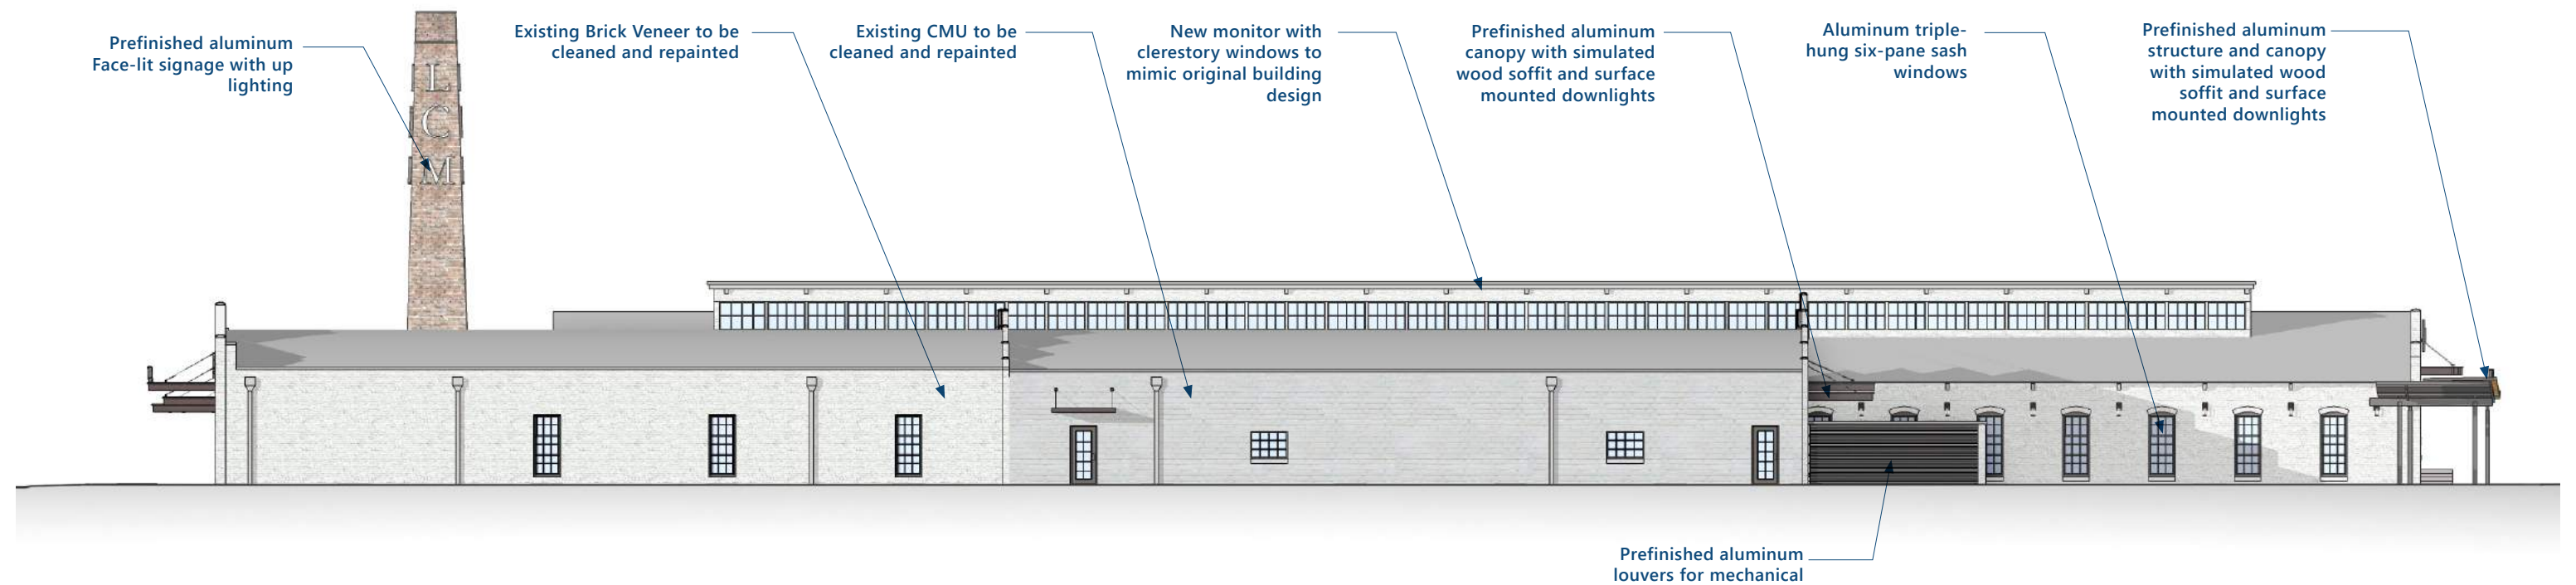

Prefinished aluminum Face-lit signage with up lighting

Existing Brick Veneer to be cleaned and repainted

Existing CMU to be cleaned and repainted

New monitor with clerestory windows to mimic original building design

Prefinished aluminum canopy with simulated wood soffit and surface mounted downlights

Aluminum triple-hung six-pane sash windows

Prefinished aluminum structure and canopy with simulated wood soffit and surface mounted downlights

Prefinished aluminum louvers for mechanical

North Elevation (Depot St.)

